


PLANTING SCHEDULE

LET.	COMMON NAME	BOTANICAL NAME	SIZE	MATURE HT.	SPACING	COMMENTS	QTY
AR	DECIDUOUS SHADE TREES						
AS	RED MAPLE	ACER RUBRUM	2 1/2 CAL. 6-8	40-60'	AS SHOWN	34-40' SP.	7
MS	BLACK OAK	QUERCUS PRINCEPI	2 1/2 CAL. 6-8	30-40'	AS SHOWN	30-35' SP.	6
EV	EVERGREEN TREES						


NOTE:
 1. ALL PLANTS SHALL BE PLANTED & MAINTAINED BY THE CONTRACTOR.

TREE SYMBOLS

	MAPLE (MA)
	OAK (OA)
	JUNIPER (JU)
	SPRUCE (SP)
	BLACK OAK (BO)
	MONTICICOLA (MT)

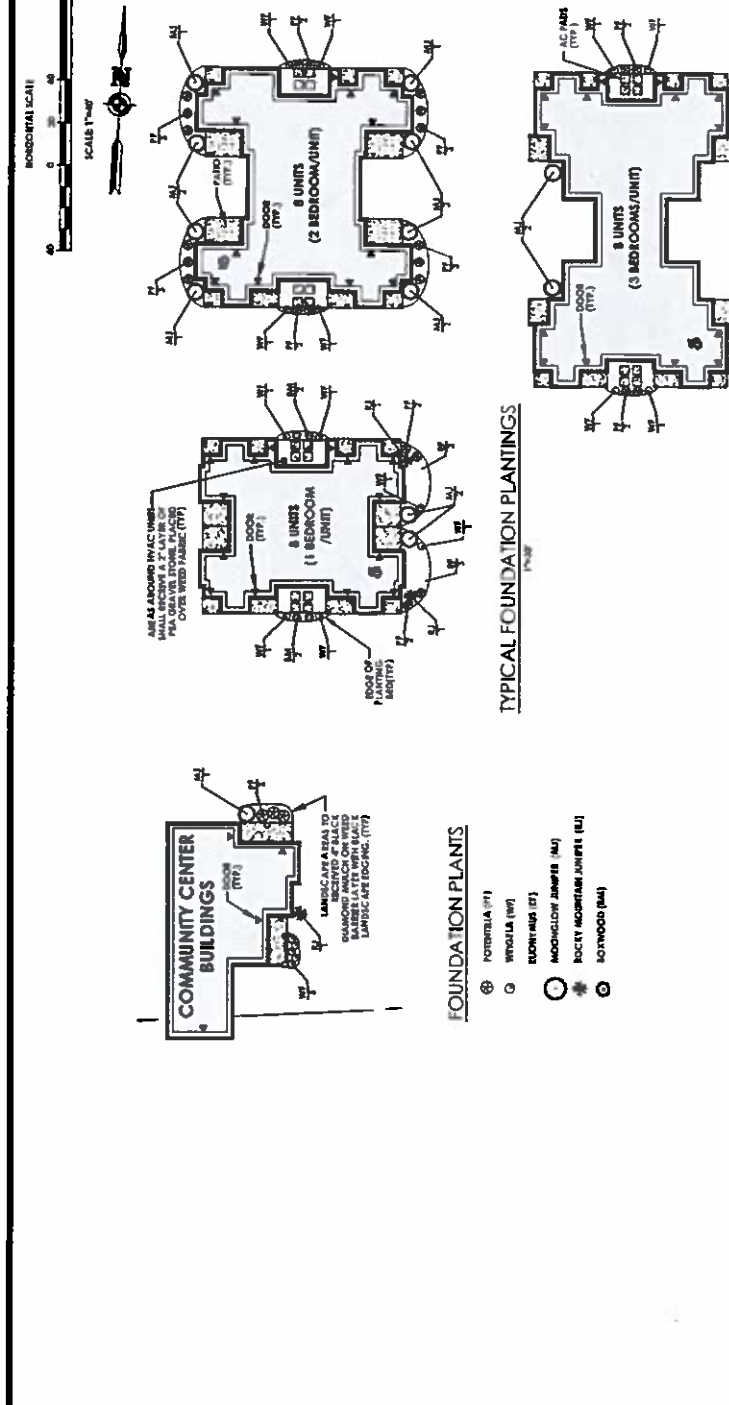

PA
PASSERO ASSOCIATES
 engineering architecture

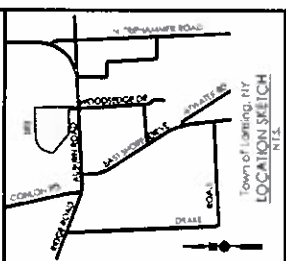

Rochester's Cornerstone Group
 460 White Spruce Blvd.
 Rochester, NY 14623

PASSERO ASSOCIATES

Principal in Charge: **John D. Sadoff, P.E.**
 Project Manager: **John D. Sadoff, P.E.**
 Designer: **Tom Morris, P.E.**



REVISIONS

NO.	DATE	DESCRIPTION
1	11/17/17	ISSUED FOR PERMITS

LANDSCAPING & LIGHTING PLAN

MILTON MEADOWS APARTMENTS

Project No: **20172418.0001**

Sheet No: **C 106** of **6**

Scale: **1" = 40'**

Date: **OCTOBER 2017**

NOT FOR CONSTRUCTION